




PREMIUM VILLA PLOTS
NEAR ARCOT, VELLORE



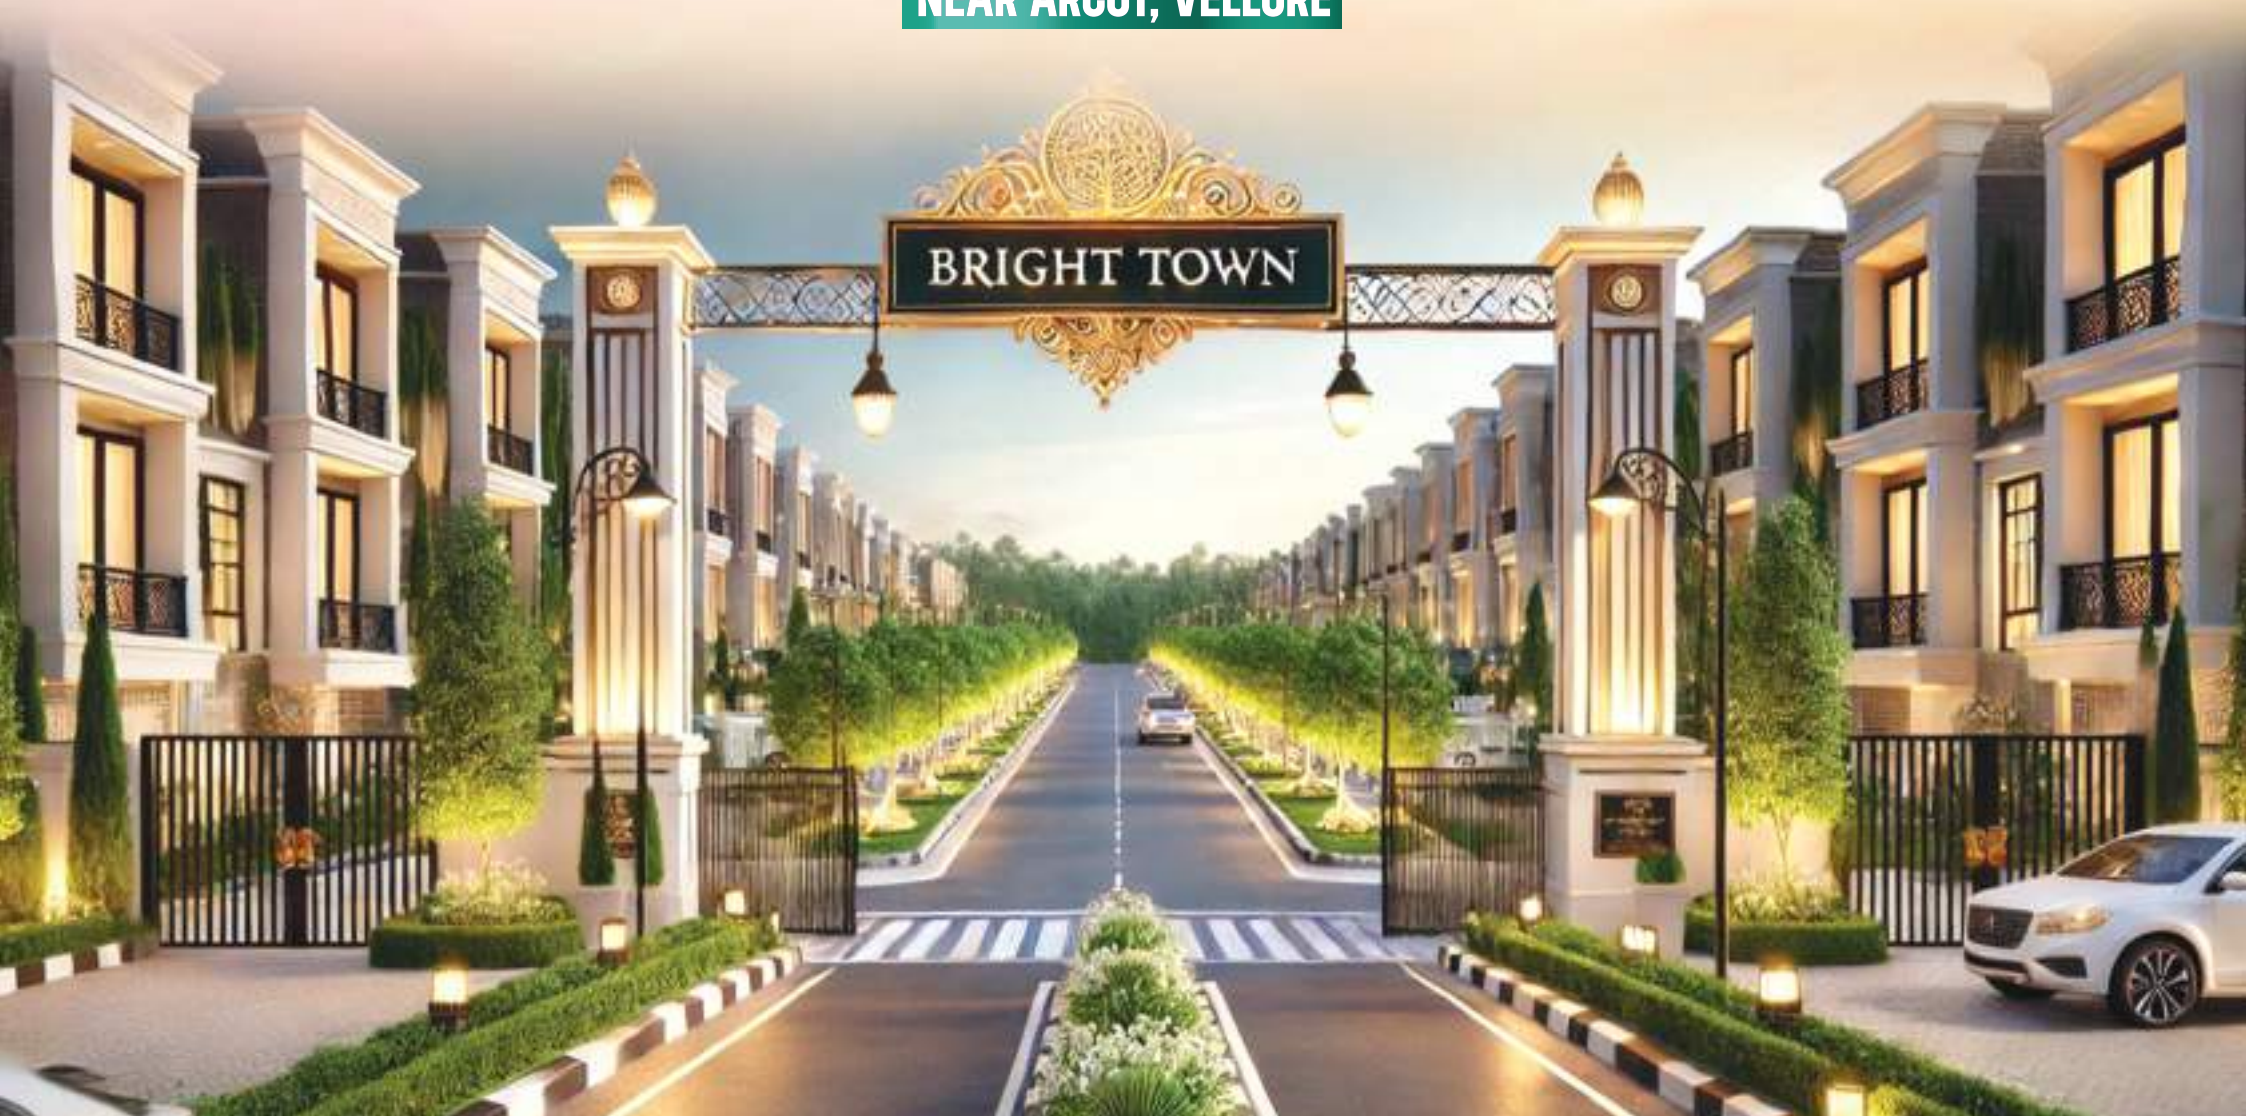

VIP Housing, as the name suggests is a real VIP amongst the stalwarts in the South Indian Real Estate Industry. With 15 years of strong foothold down South, we have grown to become a popular brand for state - of - the - art facilities and great amenities. With a futuristic view, we aim to build townships which can quench the thirst for modern outlook to the millennials. It does not end here; we cater to the demands of posh outlook and lifestyle of the millennials with premium offerings of the city life in gated community, aesthetically designed apartments and beautifully landscaped surroundings. Passion blended with industry expertise and highly skilled professionals, we at VIP's Housing and Properties are positioned well in the 290 Billion Dollar Housing Industry in India.

Welcome to a Truly Enriching life at the most elegant and enchanting address Near Arcot, Vellore. It's not everyday you come across a great luxury villa plot in an amazing location. That too at an incredible price and when you find one, you just have to go for it. Tucked away from the bustle of the city, Bright Town will introduce a whole New Standard of Nature in Harmony Near Arcot, Vellore.

The Luxury gated community, DTCP Approved Layout spread across 2.99 acres of greenery, consists of 81 premium plots ranging from 600 sqft to 1900 sqft. This location is ideal for building a residential luxury villa as it's only few minutes away from landmark places and boasts of excellent connectivity to all parts of the city.



இடத்தின் சிறப்பு அம்சங்கள்



பேருந்து நிலையம்

- ராமநாதபுரம் பேருந்து நிறுத்தத்திலிருந்து 1 நிமிட பயண தூரம்
- பெரியார் நகர் பேருந்து நிறுத்தத்திலிருந்து 3 நிமிட பயண தூரம்
- ஆற்காடு பேருந்து நிலையத்திலிருந்து 3 நிமிட பயண தூரம்



பள்ளிக்கூடங்கள்

- ரிஷ்ஸ் சர்வதேசப்பள்ளியிலிருந்து 2 நிமிட பயண தூரம்
- ஸ்ரீ சாந்திரிகேதன் பள்ளியிலிருந்து 2 நிமிட பயண தூரம்
- அரசு நகராட்சி உயர்நிலைப்பள்ளியிலிருந்து 3 நிமிட பயண தூரம்
- MMES பொதுப்பள்ளியிலிருந்து 3 நிமிட பயண தூரம்
- வேதுரிகேதன் மெட்ரிகுலேஷன் மேல்நிலைப்பள்ளியிலிருந்து 3 நிமிட பயண தூரம்
- செவிண்ட் ஜோசப்பள்ளியிலிருந்து 4 நிமிட பயண தூரம்
- குளோபல் பொதுப்பள்ளியிலிருந்து 5 நிமிட பயண தூரம்



மருத்துவமனைகள்

- GD மருத்துவமனையிலிருந்து 2 நிமிட பயண தூரம்
- ஜெயா மருத்துவமனையிலிருந்து 2 நிமிட பயண தூரம்
- ரேயா மருத்துவமனையிலிருந்து 3 நிமிட பயண தூரம்
- பாத்திமா மருத்துவமனையிலிருந்து 3 நிமிட பயண தூரம்
- ஆற்காடு அரசு மருத்துவமனையிலிருந்து 4 நிமிட பயண தூரம்
- அப்பல்லோ KH மருத்துவமனையிலிருந்து 5 நிமிட பயண தூரம்



கல்லூரிகள்



ரயில் நிலையம்



முக்கியமான இடங்கள்

- GVS கல்வியல் கல்லூரியிலிருந்து 2 நிமிட பயண தூரம்
- சி.அப்துல் ஹக்கீம் பொறியியல் & தொழில்நுட்பக்கல்லூரியிலிருந்து 3 நிமிட பயண தூரம்
- MMES மகளிர் கலை மற்றும் அறிவியல் கல்லூரியிலிருந்து 3 நிமிட பயண தூரம்
- SSS கலை அறிவியல் மற்றும் மேலாண்மை கல்லூரியிலிருந்து 4 நிமிட பயண தூரம்
- சத்யா கலை மற்றும் அறிவியல் கல்லூரியிலிருந்து 5 நிமிட பயண தூரம்
- குளோபல் கல்லூரி கலை & அறிவியல் மகளிர் கல்லூரியிலிருந்து 5 நிமிட பயண தூரம்
- ஆற்காடு ஸ்ரீ மகாலட்சுமி மகளிர் கல்வியியல் கல்லூரியிலிருந்து 7 நிமிட பயண தூரம்
- DLR கலை மற்றும் அறிவியல் கல்லூரிகளிலிருந்து 7 நிமிட பயண தூரம்


- வாலாஜா சாலை சந்திப்பு ரயில் நிலையத்திலிருந்து 14 நிமிட பயண தூரம்
- திருவலம் ரயில் நிலையத்திலிருந்து 16 நிமிட பயண தூரம்
- முகுந்தராயபுரம் ரயில் நிலையத்திலிருந்து 17 நிமிட பயண தூரம்

- கிரீன் தண்டர் வாட்டர் தீம் பார்க்கிலிருந்து 5 நிமிட பயண தூரம்
- வேலூர் கோட்டையிலிருந்து 24 நிமிட பயண தூரம்

HOT LOCATION



NEAR ARCOT, VELLORE

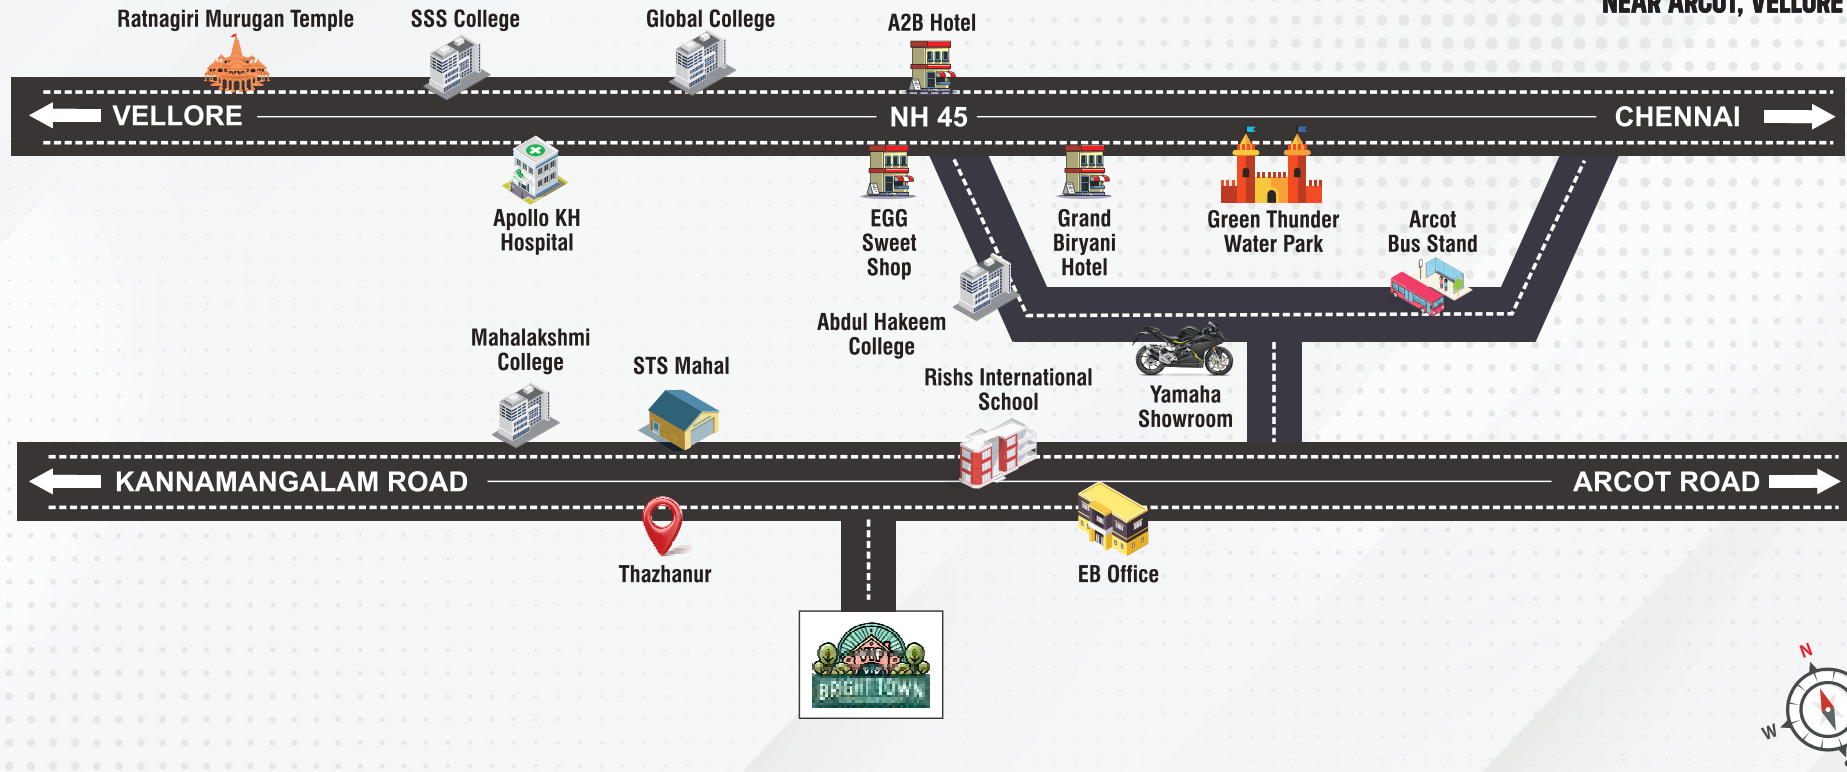

Map not to scale



VIP HOUSING & PROPERTIES

No.2, Kewelchand Plaza, Brindavan Street,
Old Bye Pass Road, Vellore - 632 004.

vipcity vipcityofficial

50000+
SATISFIED CUSTOMERS

8
BRANCHES

15+
SUCCESSFUL YEARS

Disclaimer :-

- * Roads and OSR handed over to the local panchayat through gift deed.
- * This brochure is illustrate and cannot be treated as legal document.

NEAR ARCOT, VELLORE



AMENITIES



- BLACK TOP ROAD**
- ROUND THE CLOCK SECURITY**
- SOLAR STREET LIGHTS**
- COMPOUND WALL**
- QUALITY GROUND WATER**
- GRAND ARCH**
- AVENUE TREES**

PREMIUM PLOTS


A - BLOCK

B - BLOCK


C - BLOCK

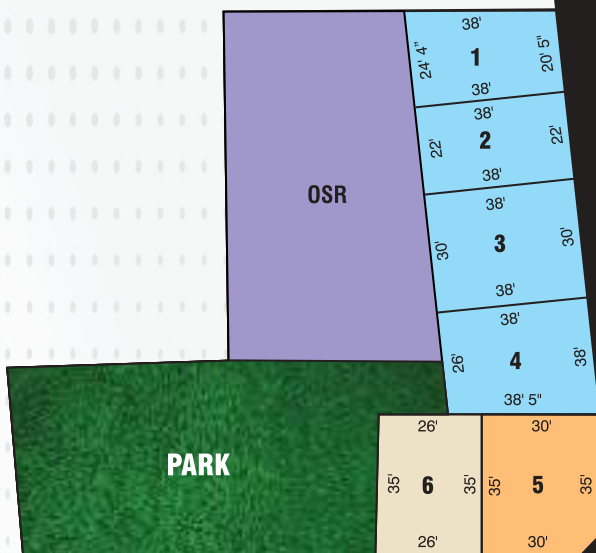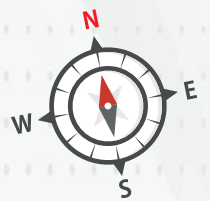

24 FEET WIDE ROAD

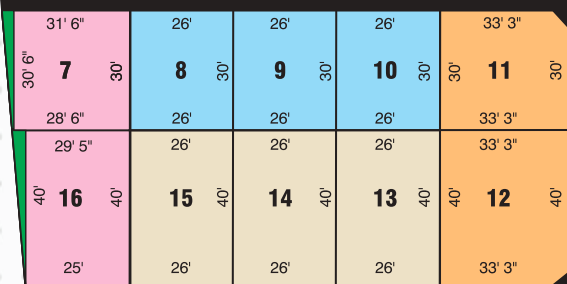

30 FEET WIDE ROAD

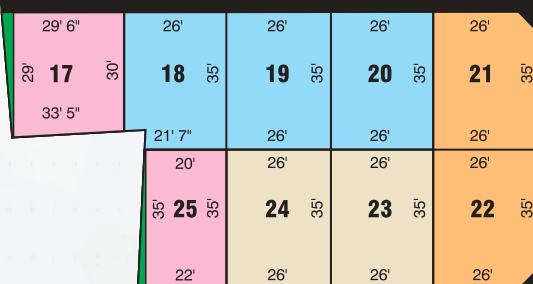


24 FEET WIDE ROAD




33 FEET WIDE ROAD


33 FEET WIDE ROAD

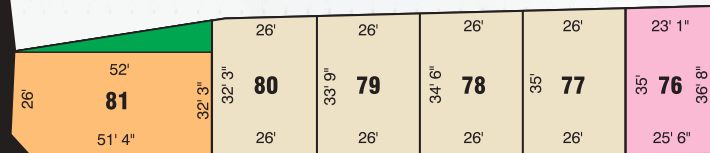

24 FEET WIDE ROAD

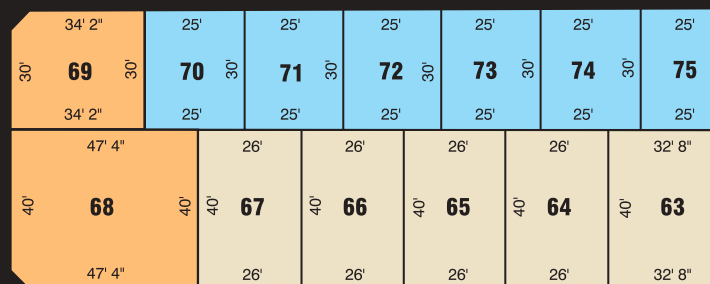

30 FEET WIDE ROAD

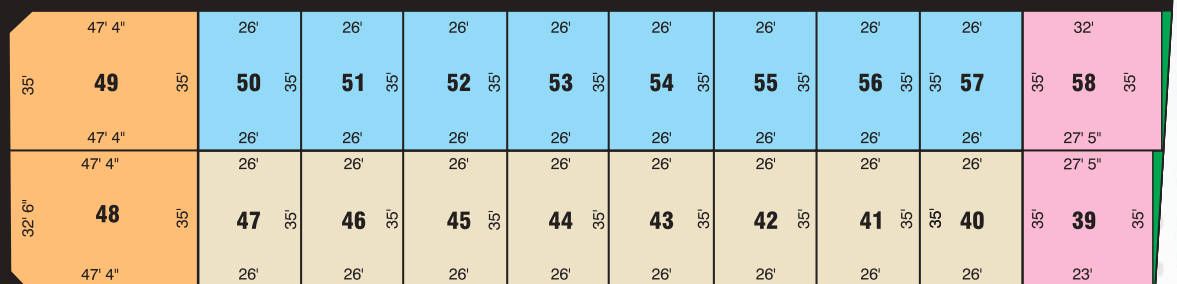

24 FEET WIDE ROAD



LAYOUT LOCATED AT : RANIPET DISTRICT | WALAJAH TALUK | ARCOT PANCHAYAT | THAZHANUR VILLAGE
SURVEY NUMBER : 64/2A5, 64/2A6, 64/2A9B, 64/2A10, 64/2B, 70/6 & 70/7 | MEASURING 2.99 ACRES